






REV #	DATE	INT	DESCRIPTION	REV #	DATE	INT	DESCRIPTION	REV #	DATE	INT	DESCRIPTION	APPROVED	DATE	SCALE
A	11/04	AA										STANDARD		1:100 @ A3
												CHECKED		
												DESIGNED		
												DATE	11/04/2016	
												SCALE		

PROJECT	GRANNY FLAT 45m2 - 2 MODULES
DRAWING TITLE	GENERAL ARRANGEMENT 1
CLIENT	
DRAWING NUMBER	1 OF 4
JOB NUMBER	AMO-GF2M45-GA-01-0216-01

THESE DRAWINGS ARE OWNED/LICENSED SOLELY BY AMOVEO. REPRODUCTION OF THESE PLANS, EITHER IN WHOLE OR IN PART, INCLUDING ANY FORM OF COPYING AND/OR PREPARATION OF DERIVATIVE WORK THEREOF, FOR ANY REASON WITHOUT PRIOR WRITTEN PERMISSION IS STRICTLY PROHIBITED. AMOVEO 2015 -2016

SHOP 5, 33-39 Centre way  
 Mont Waverley, VIC, Australia 3149  
 Tel: +61 3 9888 6651  
 Fax: +61 3 9888 4761  
 info@amoveo.com.au  
 www.amoveo.com.au

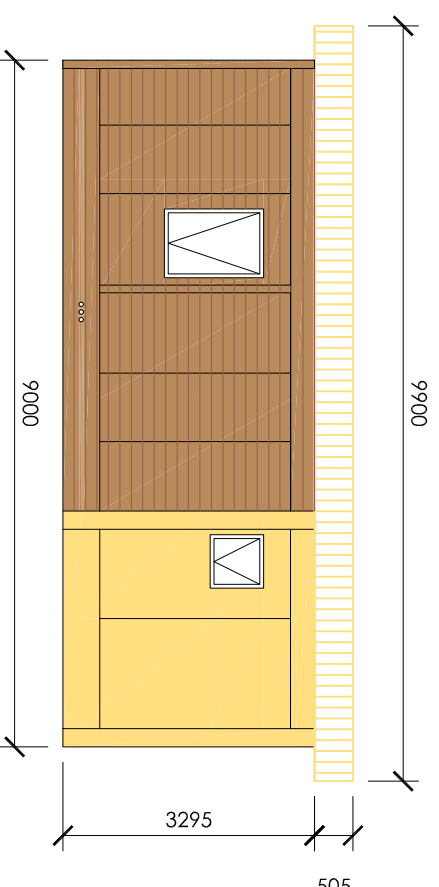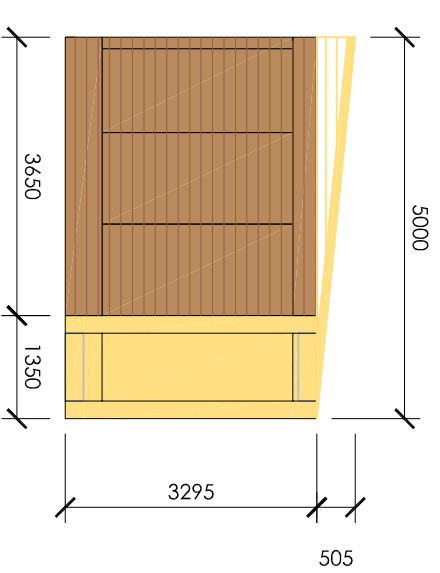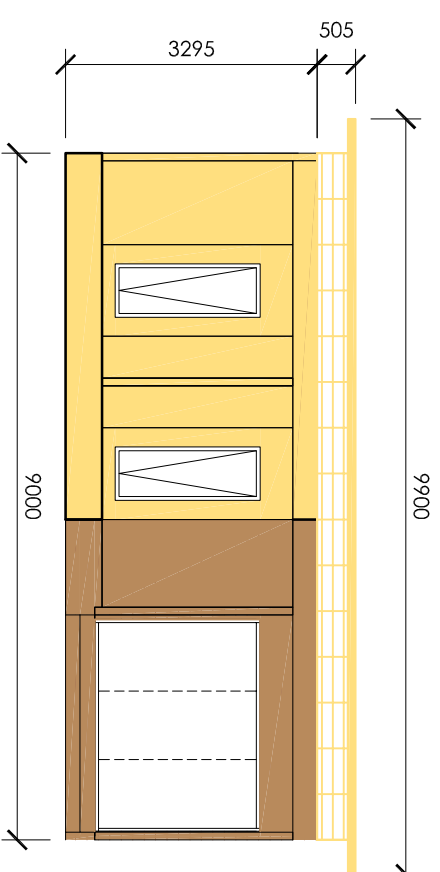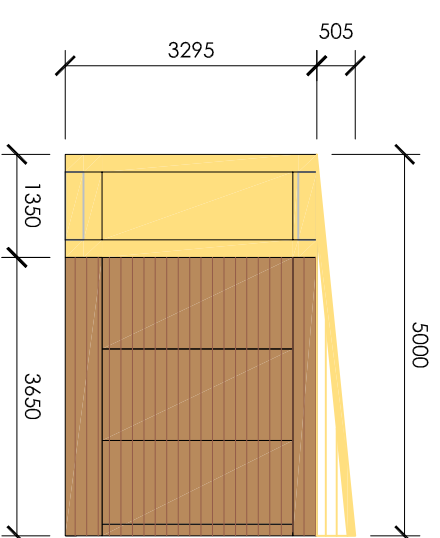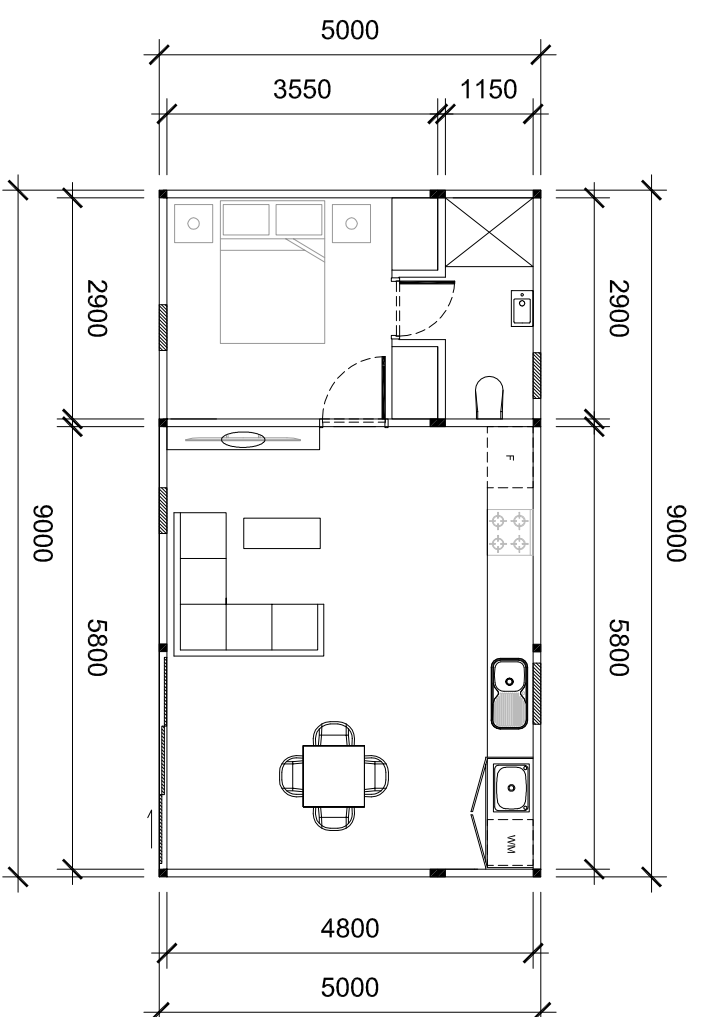


REV #	DATE	INT	DESCRIPTION	REV #	DATE	INT	DESCRIPTION	REV #	DATE	INT	DESCRIPTION	APPROVED	DATE	SCALE
A	11/04	AA										STANDARD		
												CHECKED		
												DESIGNED	11/04/2016	1:100 @ A3

PROJECT	GRANNY FLAT 45m2 - 2 MODULES
DRAWING TITLE	GENERAL ARRANGEMENT 2
CLIENT	
DRAWING NUMBER	2 OF 4
JOB NUMBER	AMO-GF2M45-GA-02-0216-01

THESE DRAWINGS ARE OWNED/LICENCED SOLELY BY AMOVEO. REPRODUCTION OF THESE PLANS, EITHER IN WHOLE OR IN PART, INCLUDING ANY FORM OF COPYING AND/OR PREPARATION OF DERIVATIVE WORK THEREOF, FOR ANY REASON WITHOUT PRIOR WRITTEN PERMISSION IS STRICTLY PROHIBITED. AMOVEO 2015 -2016

**Amoveo**  
 Modular Homes. Wise Move.  
 SHOP 5, 33-39 Centre way  
 Mont Waverley, VIC, Australia 3149  
 Tel: +61 3 9888 4651  
 Fax: +61 3 9888 4761  
 info@amoveo.com.au  
 www.amoveo.com.au

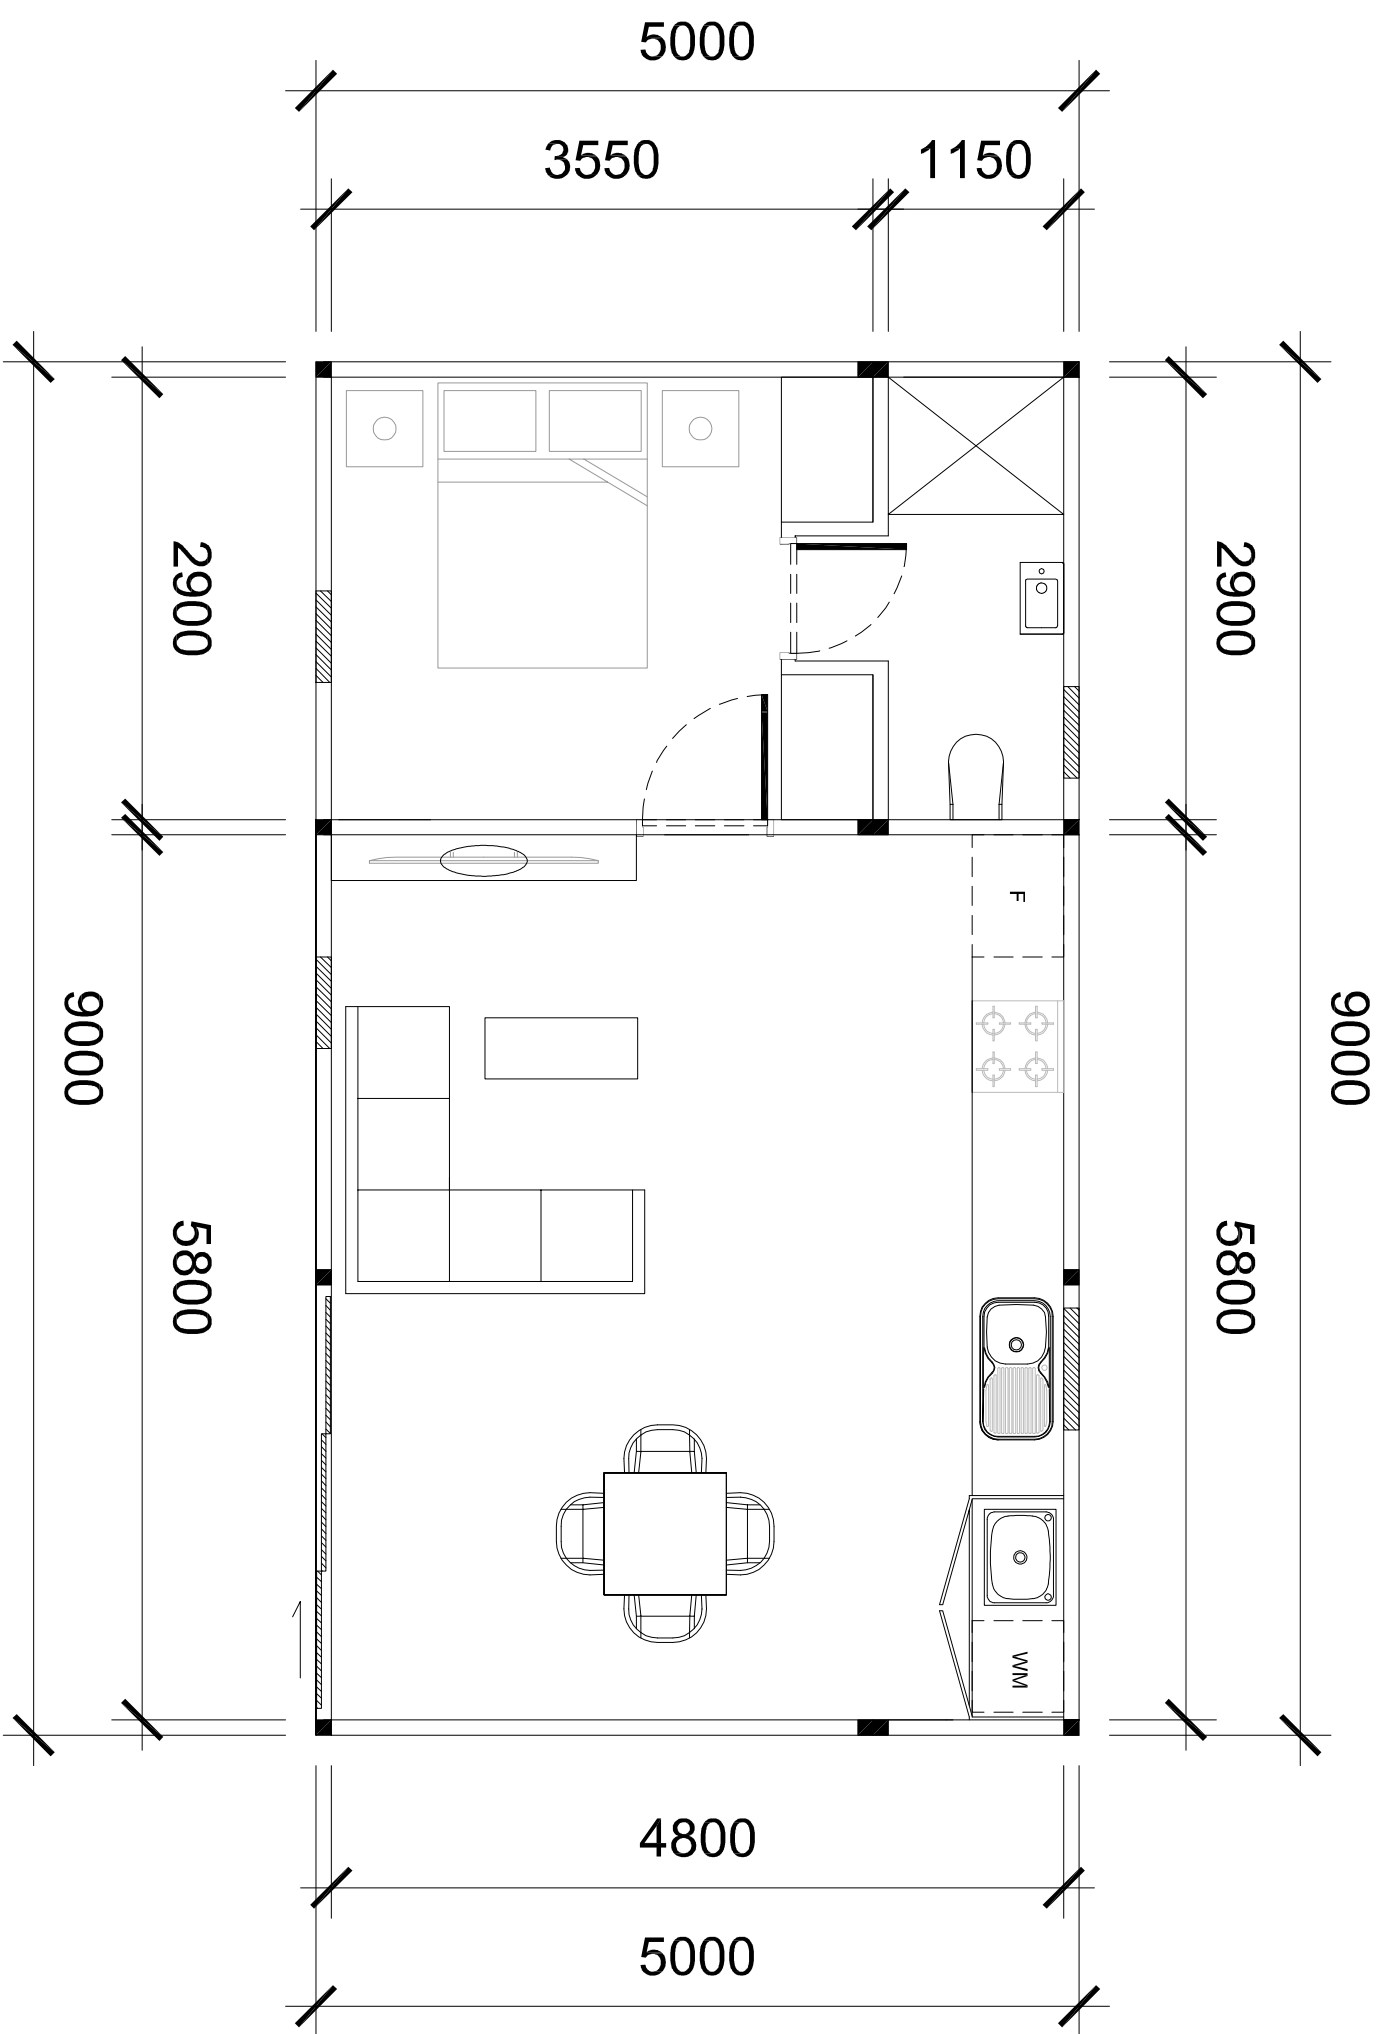



REV #	DATE	INT	DESCRIPTION	REV #	DATE	INT	DESCRIPTION	REV #	DATE	INT	DESCRIPTION	APPROVED	DATE	SCALE
A	11/04	AA										STANDARD		
												CHECKED		
												DESIGNED	11/04/2016	1:50 @ A3
												DATE		
												SCALE		


  

PROJECT	GRANNY FLAT 45m2 - 2 MODULES
DRAWING TITLE	FLOOR PLAN
CLIENT	
DRAWING NUMBER	3 OF 4
JOB NUMBER	AMO-GF2M45-A02-01-0216-01

THESE DRAWINGS ARE OWNED/LICENCED SOLELY BY AMOVEO. REPRODUCTION OF THESE PLANS, EITHER IN WHOLE OR IN PART, INCLUDING ANY FORM OF COPYING AND/OR PREPARATION OF DERIVATIVE WORK THEREOF, FOR ANY REASON WITHOUT PRIOR WRITTEN PERMISSION IS STRICTLY PROHIBITED. AMOVEO 2015 -2016

**Amoveo**  
 Modular Homes *Wise Move*  
 SHOP 5, 33-39 Centre way  
 Mount Waverley, VIC, Australia 3149  
 Tel: +61 3 9888 6651  
 Fax: +61 3 9888 4761  
 info@amoveo.com.au  
 www.amoveo.com.au

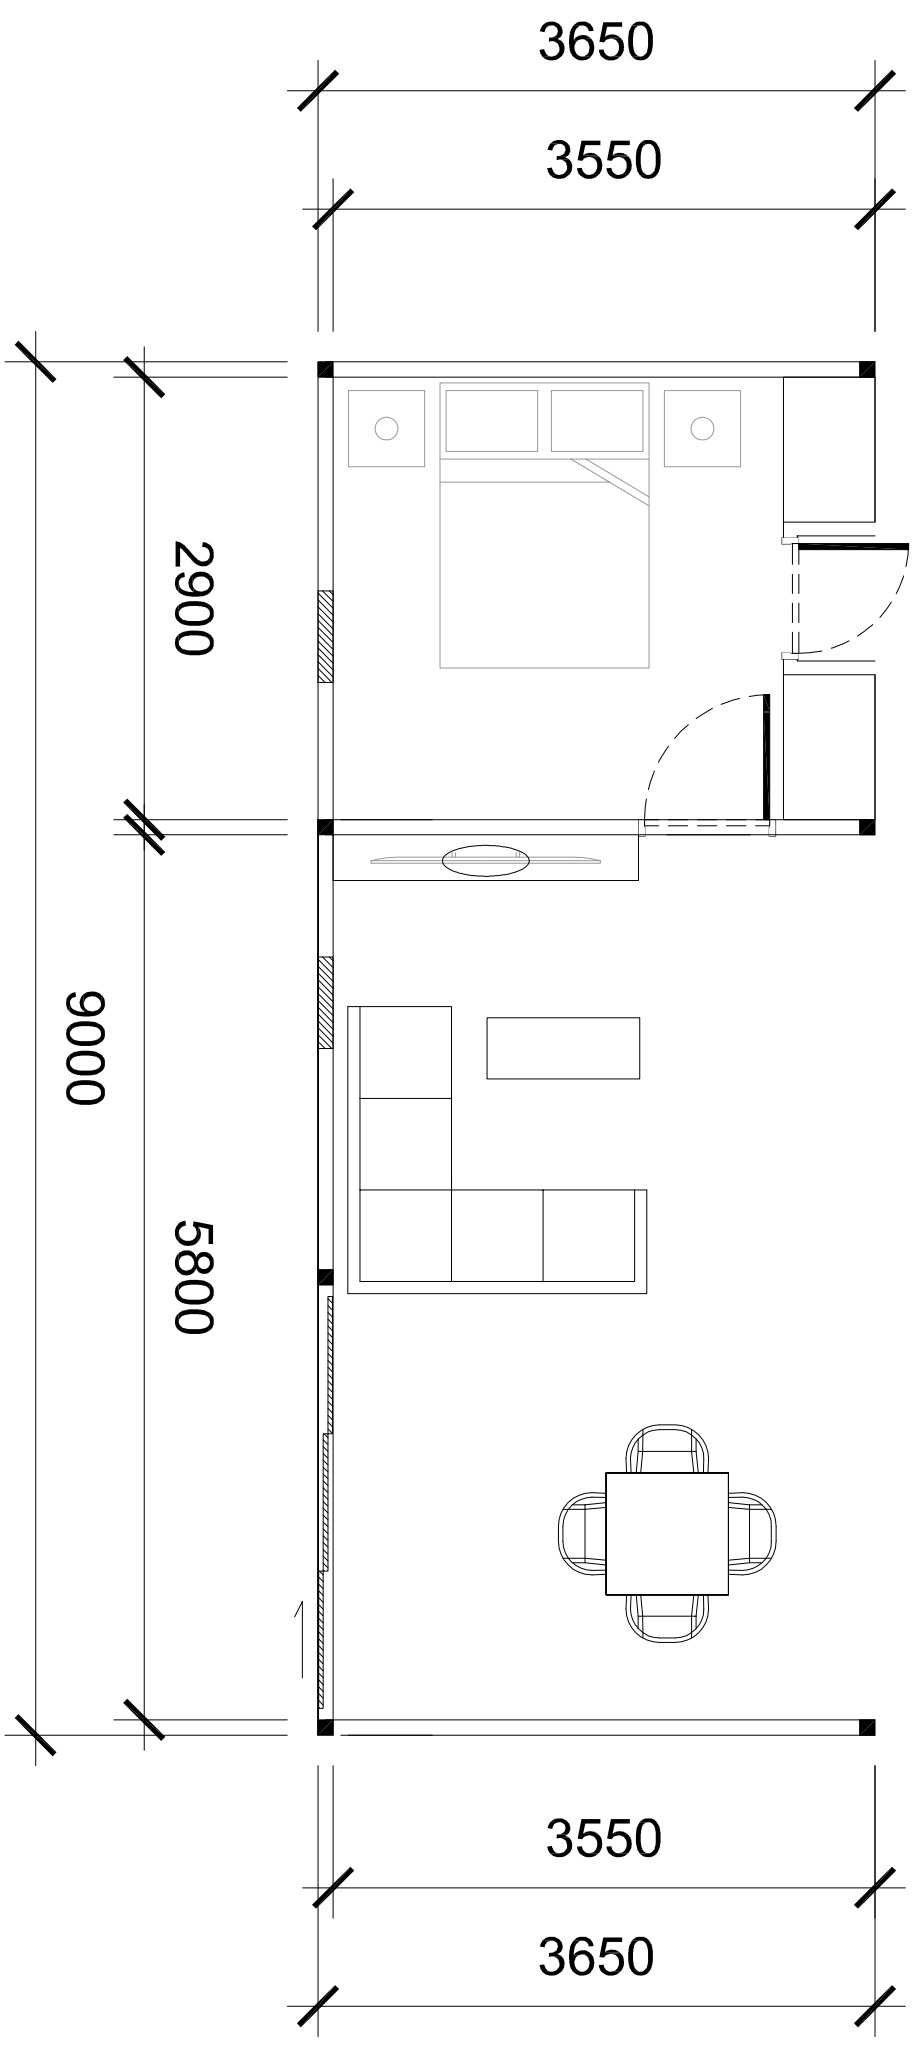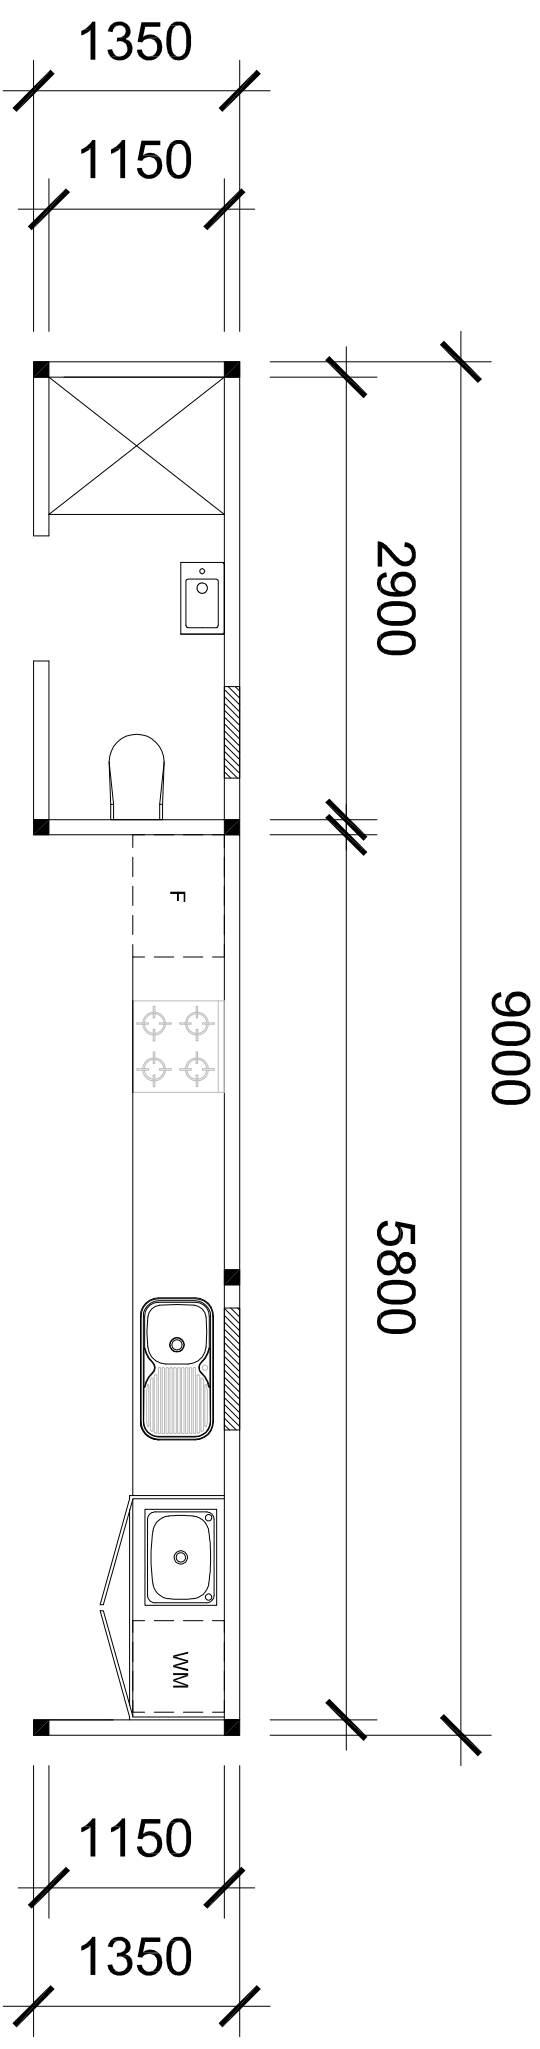

REV #	DATE	INT	DESCRIPTION	REV #	DATE	INT	DESCRIPTION	REV #	DATE	INT	DESCRIPTION	APPROVED	DATE	SCALE	PROJECT
A	11/04	AA										STANDARD			 <p><b>Amoveo</b> Modular Homes <i>Wise Move</i> SHOP 5, 33-39 Centre way MONT WADSWORTH, VIC, Australia 3149 Tel: +61 3 9888 6651 Fax: +61 3 9888 4761 Info@amoveo.com.au www.amoveo.com.au</p>
											CHECKED			DRAWING TITLE	
											DESIGNED			CLIENT	
											DATE	11/04/2016		DRAWING NUMBER	
											SCALE	1:50 @ A3		JOB NUMBER	GRANNY FLAT 45m2 - 2 MODULES
															MODULE BREAKDOWN - FLOOR PLAN
															4 OF 4
															AMO-GF2M45-A02-02-0216-01

THESE DRAWINGS ARE OWNED/LICENCED SOLELY BY AMOVEO. REPRODUCTION OF THESE PLANS, EITHER IN WHOLE OR IN PART, INCLUDING ANY FORM OF COPYING AND/OR PREPARATION OF DERIVATIVE WORK THEREOF, FOR ANY REASON WITHOUT PRIOR WRITTEN PERMISSION IS STRICTLY PROHIBITED. AMOVEO 2015 -2016