
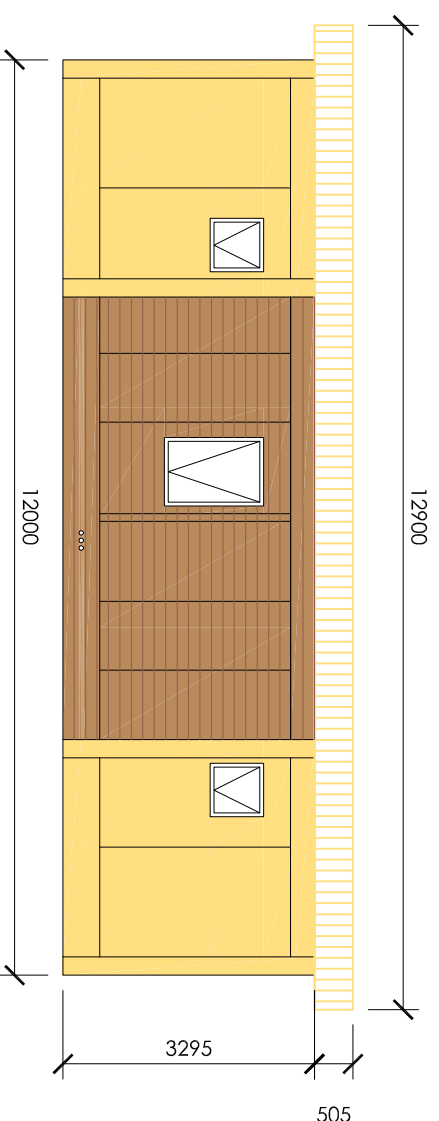
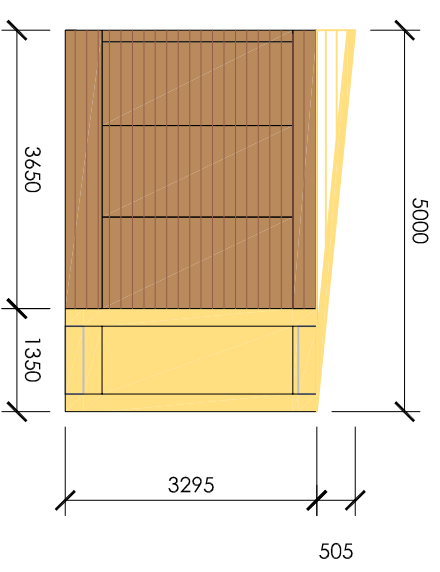
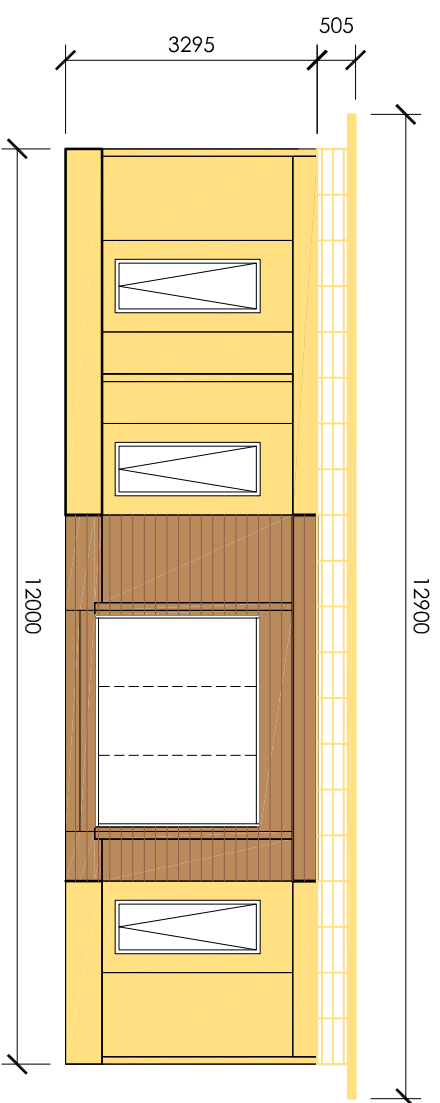
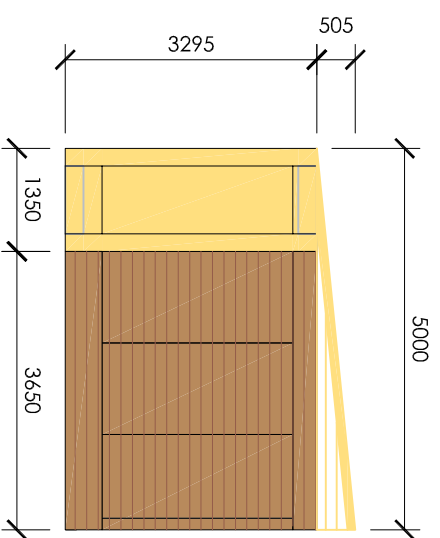


REV #	DATE	INT	DESCRIPTION	REV #	DATE	INT	DESCRIPTION	REV #	DATE	INT	DESCRIPTION	APPROVED	DATE	SCALE
A	19/02	AA										STANDARD		
B	07/04	AA										CHECKED	07/04/2016	1:100 @ A3
												DESIGNED		

THESE DRAWINGS ARE OWNED/LICENSED SOLELY BY AMOVEO. REPRODUCTION OF THESE PLANS, EITHER IN WHOLE OR IN PART, INCLUDING ANY FORM OF COPYING AND/OR PREPARATION OF DERIVATIVE WORK THEREOF, FOR ANY REASON WITHOUT PRIOR WRITTEN PERMISSION IS STRICTLY PROHIBITED. AMOVEO 2015-2016

SHOP 5, 33-39 Centre way
 Mont Waverley, VIC, Australia 3149
 Tel: +61 3 9888 4651
 Fax: +61 3 9888 4761
 info@amoveo.com.au
 www.amoveo.com.au

PROJECT	GRANNY FLAT - 2 MODULES
DRAWING TITLE	GENERAL ARRANGEMENT 1
CLIENT	
DRAWING NUMBER	1 OF 4
JOB NUMBER	AMO-GF2M-GA-01-0216-02

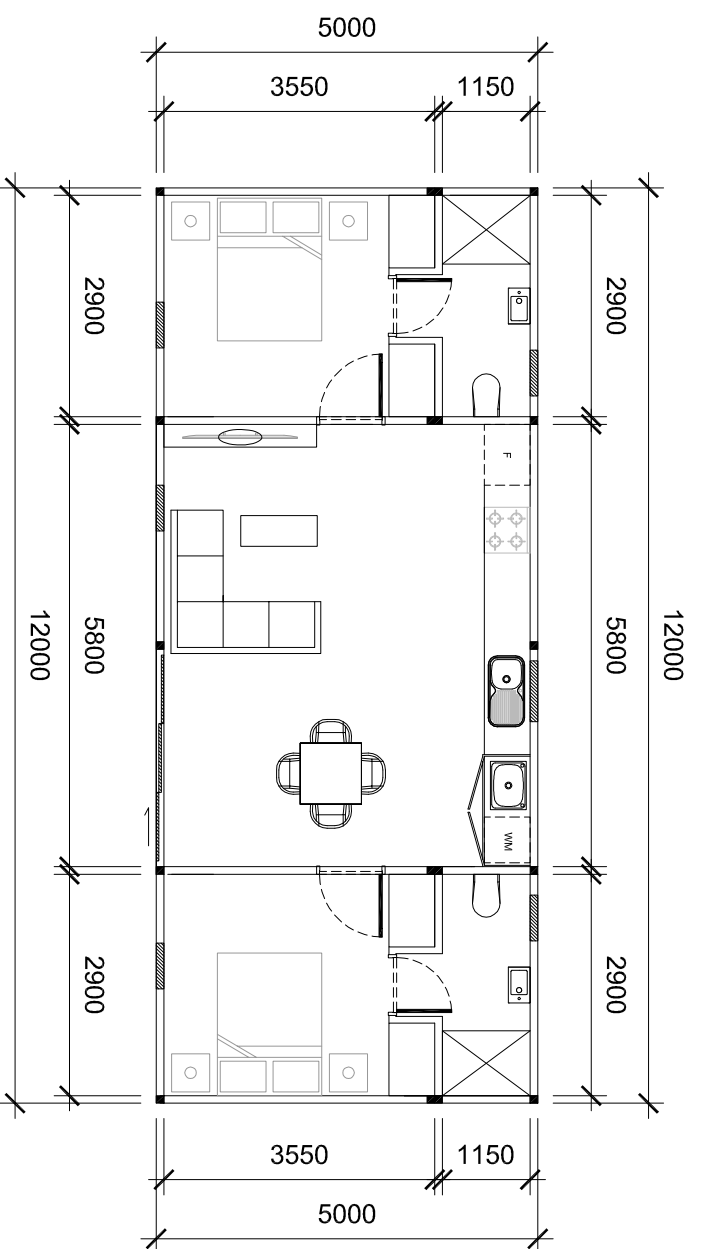


REV #	DATE	INT	DESCRIPTION	REV #	DATE	INT	DESCRIPTION	REV #	DATE	INT	DESCRIPTION	APPROVED	SCALE
A	19/02	AA										STANDARD	
B	07/04	AA										CHECKED	
												DESIGNED	
												DATE	07/04/2016
												SCALE	1:100 @ A3

PROJECT	GRANNY FLAT - 2 MODULES
DRAWING TITLE	GENERAL ARRANGEMENT 2
CLIENT	
DRAWING NUMBER	2 OF 4
JOB NUMBER	AMO-GF2M-GA-02-0216-02

THESE DRAWINGS ARE OWNED/LICENSED SOLELY BY AMOVEO. REPRODUCTION OF THESE PLANS, EITHER IN WHOLE OR IN PART, INCLUDING ANY FORM OF COPYING AND/OR PREPARATION OF DERIVATIVE WORK THEREOF, FOR ANY REASON WITHOUT PRIOR WRITTEN PERMISSION IS STRICTLY PROHIBITED. AMOVEO 2015-2016

Amoveo
 Modular Homes *Wise Move*
 SHOP 5, 33-39 Centre way
 North Waverley, VIC, Australia 3149
 Tel: +61 3 9888 6651
 Fax: +61 3 9888 4761
 info@amoveo.com.au
 www.amoveo.com.au


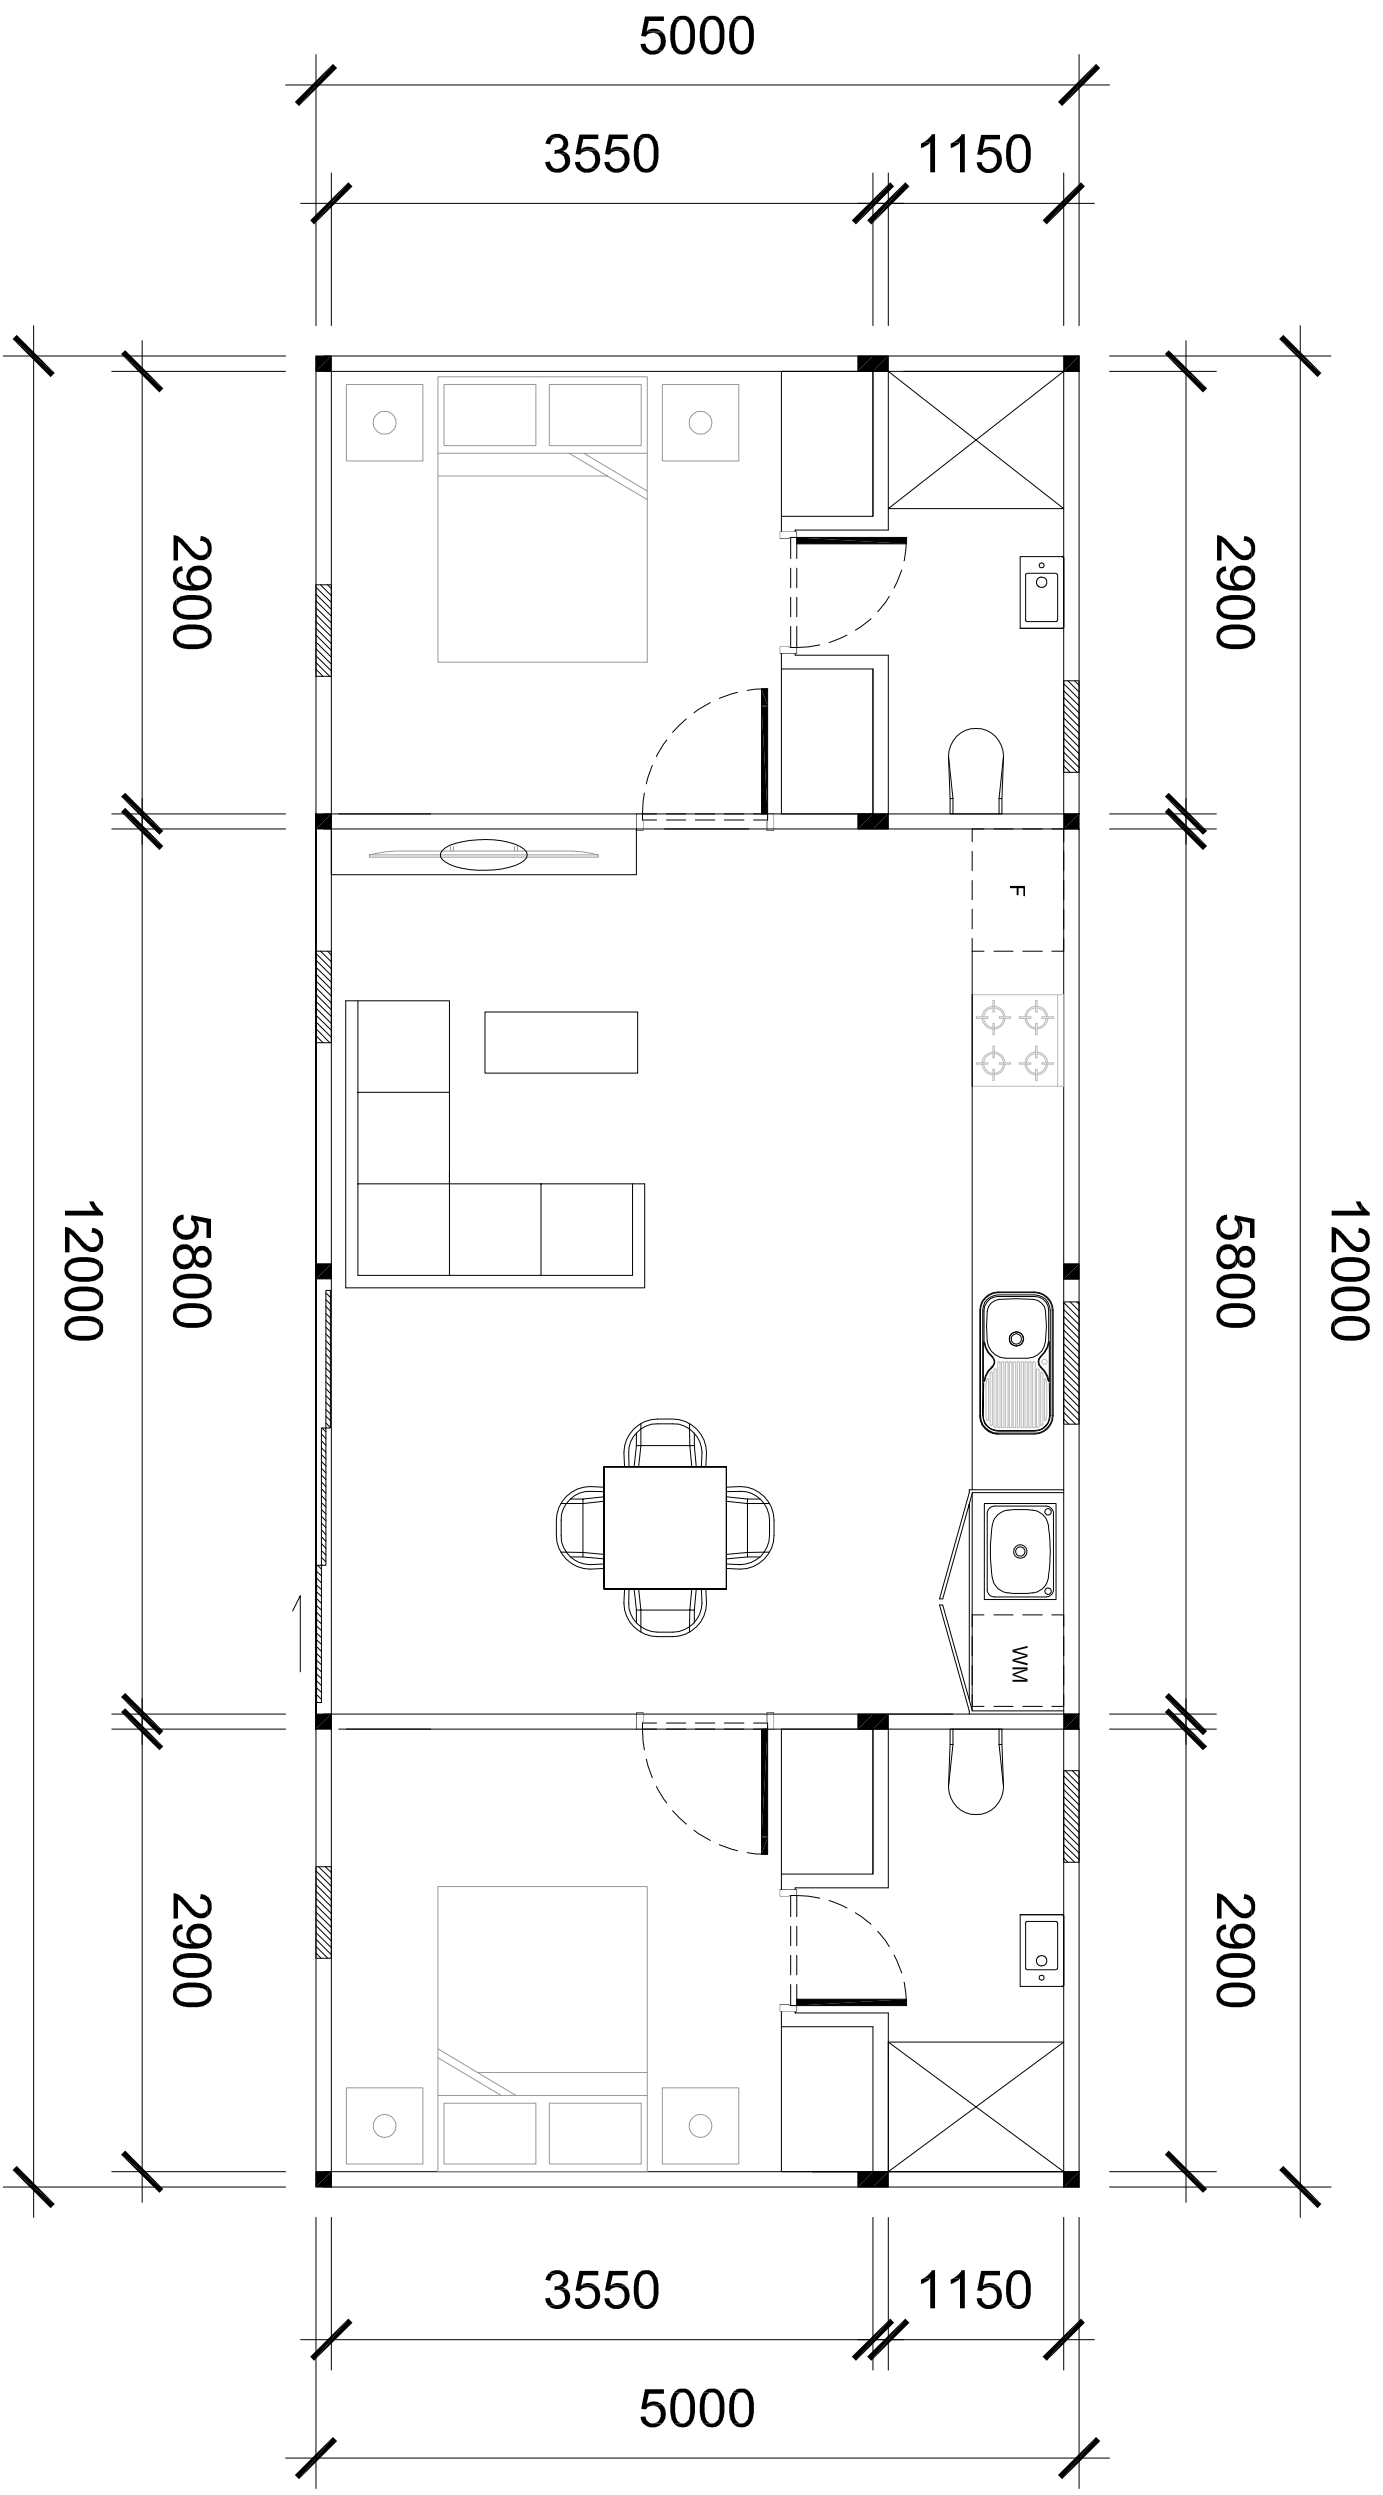


REV #	DATE	INT	DESCRIPTION	REV #	DATE	INT	DESCRIPTION	REV #	DATE	INT	DESCRIPTION	APPROVED	DATE	SCALE
A	19/02	AA										STANDARD		
B	07/04	AA										CHECKED	07/04/2016	1:50 @ A3
												DESIGNED		
												DATE		
												SCALE		

PROJECT	GRANNY FLAT - 2 MODULES
DRAWING TITLE	FLOOR PLAN
CLIENT	
DRAWING NUMBER	3 OF 4
JOB NUMBER	AMO-GF2M-A02-01-0216-02

THESE DRAWINGS ARE OWNED/LICENCED SOLELY BY AMOVEO. REPRODUCTION OF THESE PLANS, EITHER IN WHOLE OR IN PART, INCLUDING ANY FORM OF COPYING AND/OR PREPARATION OF DERIVATIVE WORK THEREOF, FOR ANY REASON WITHOUT PRIOR WRITTEN PERMISSION IS STRICTLY PROHIBITED. AMOVEO 2015 -2016

Amoveo
 Modular Homes *Wise Move*
 SHOP 5, 33-39 Centre way
 Mount Waverley, VIC, Australia 3149
 Tel: +61 3 9888 4761
 Fax: +61 3 9888 4761
 info@amoveo.com.au
 www.amoveo.com.au

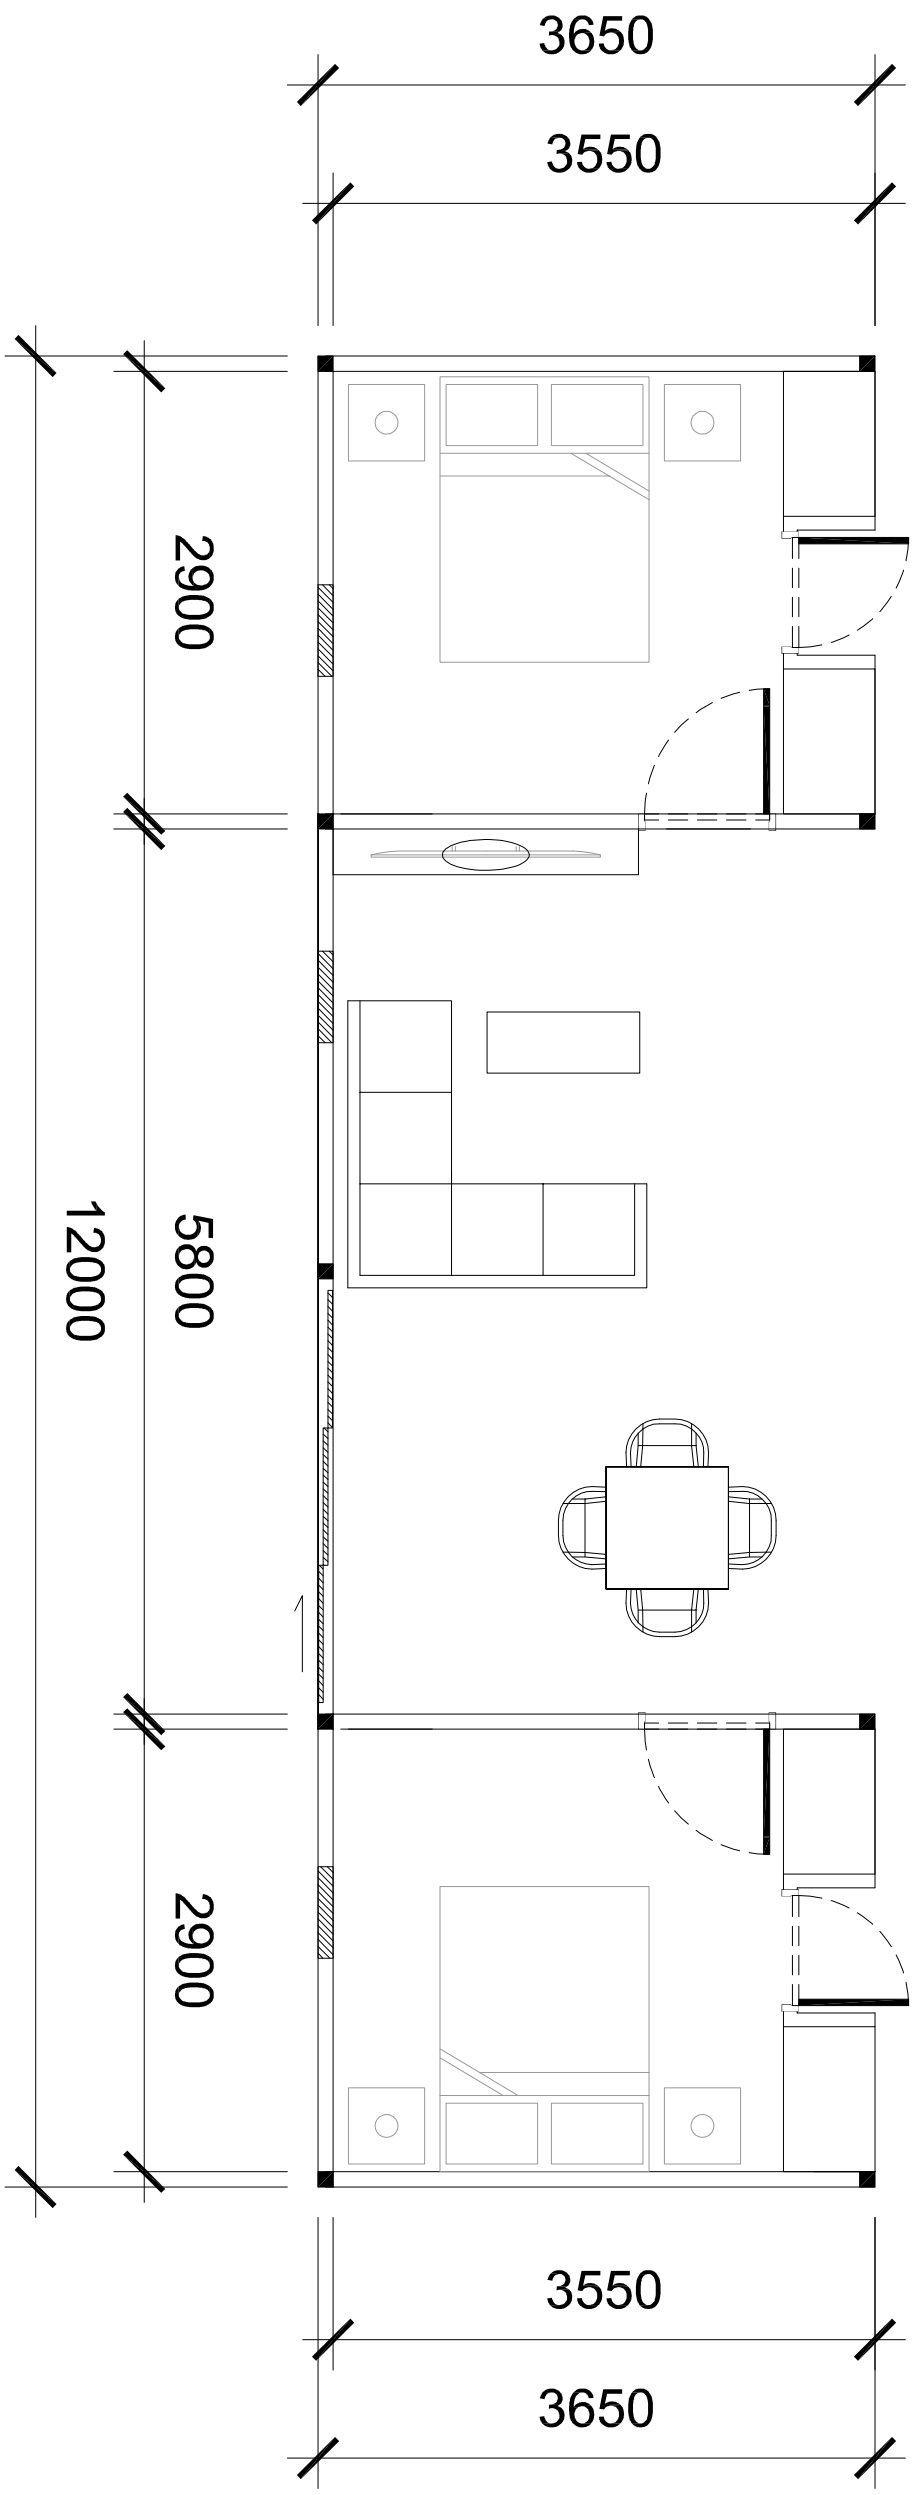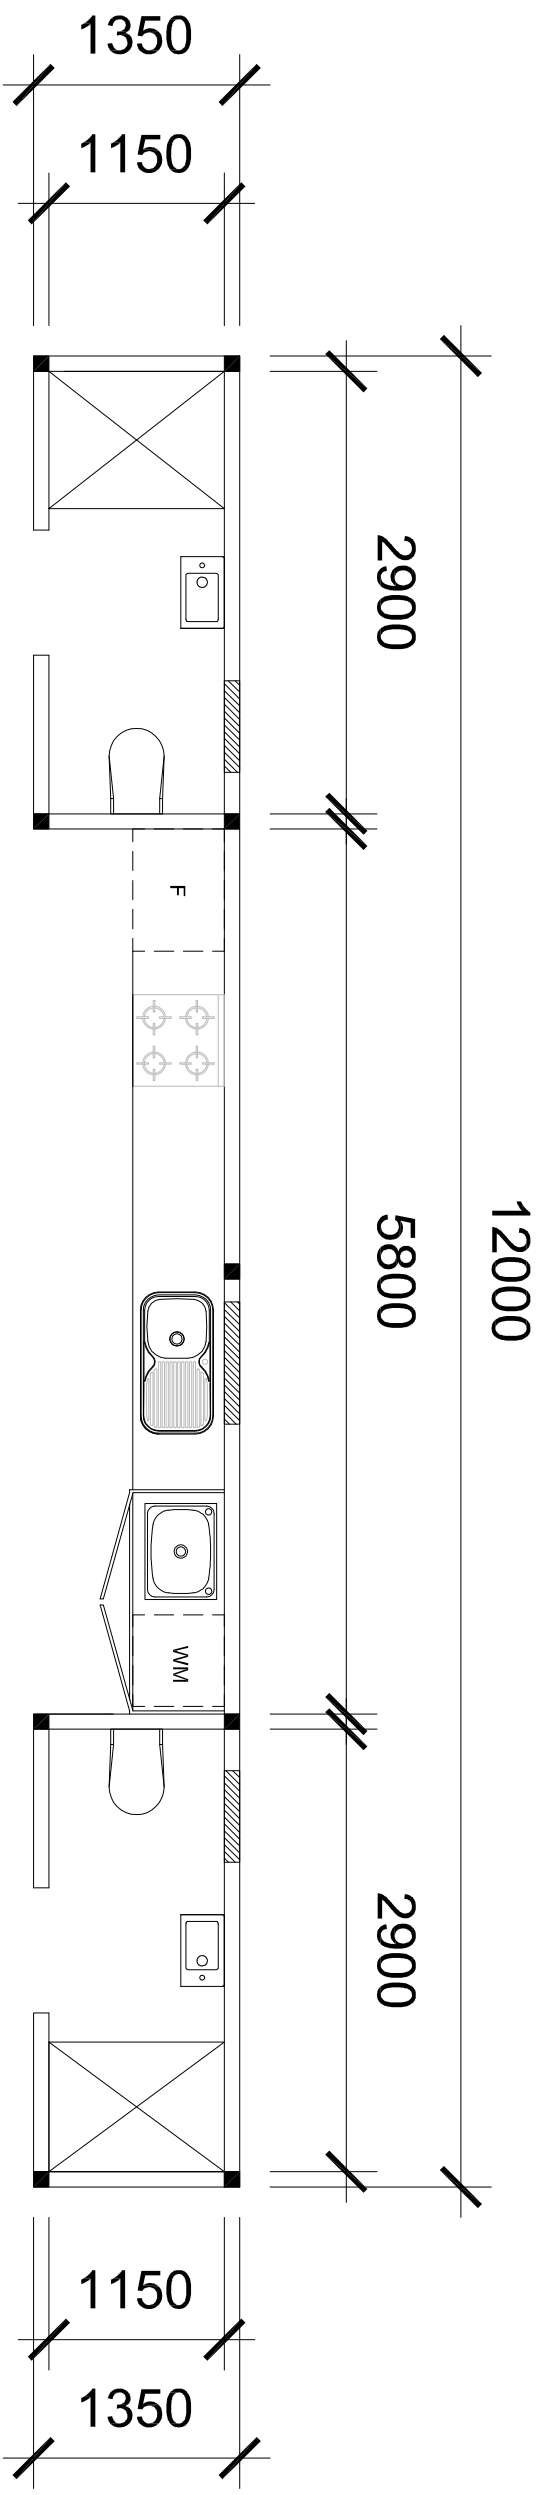

REV #	DATE	INT	DESCRIPTION	REV #	DATE	INT	DESCRIPTION	REV #	DATE	INT	DESCRIPTION	REV #	DATE	INT	DESCRIPTION	APPROVED	DATE	SCALE	PROJECT	DRAWING TITLE	CLIENT	DRAWING NUMBER	JOB NUMBER		
A	19/02	AA									STANDARD								Amoveo Modular Homes <i>Wise Move</i> SHOP 5, 33-39 Centre way Mount Waverley, VIC, Australia 3149 Tel: +61 3 9888 6651 Fax: +61 3 9888 4761 info@amoveo.com.au www.amoveo.com.au	GRANNY FLAT - 2 MODULES	MODULE BREAKDOWN - FLOOR PLAN				
B	07/04	AA									CHECKED						07/04/2016	1:50 @ A3					4 OF 4	AMO-GF2M-A02-02-0216-02	
											DESIGNED														
											DATE														
											SCALE														

THESE DRAWINGS ARE OWNED/LICENCED SOLELY BY AMOVEO. REPRODUCTION OF THESE PLANS, EITHER IN WHOLE OR IN PART, INCLUDING ANY FORM OF COPYING AND/OR PREPARATION OF DERIVATIVE WORK THEREOF, FOR ANY REASON WITHOUT PRIOR WRITTEN PERMISSION IS STRICTLY PROHIBITED. AMOVEO 2015 -2016